


X:\BreckWestmore Church of God\dwg\Design Dwg\Grading Plans\Westmore RG Master_1_1_9737.dwg Jun 28, 2007 - 12:54am bbowlin

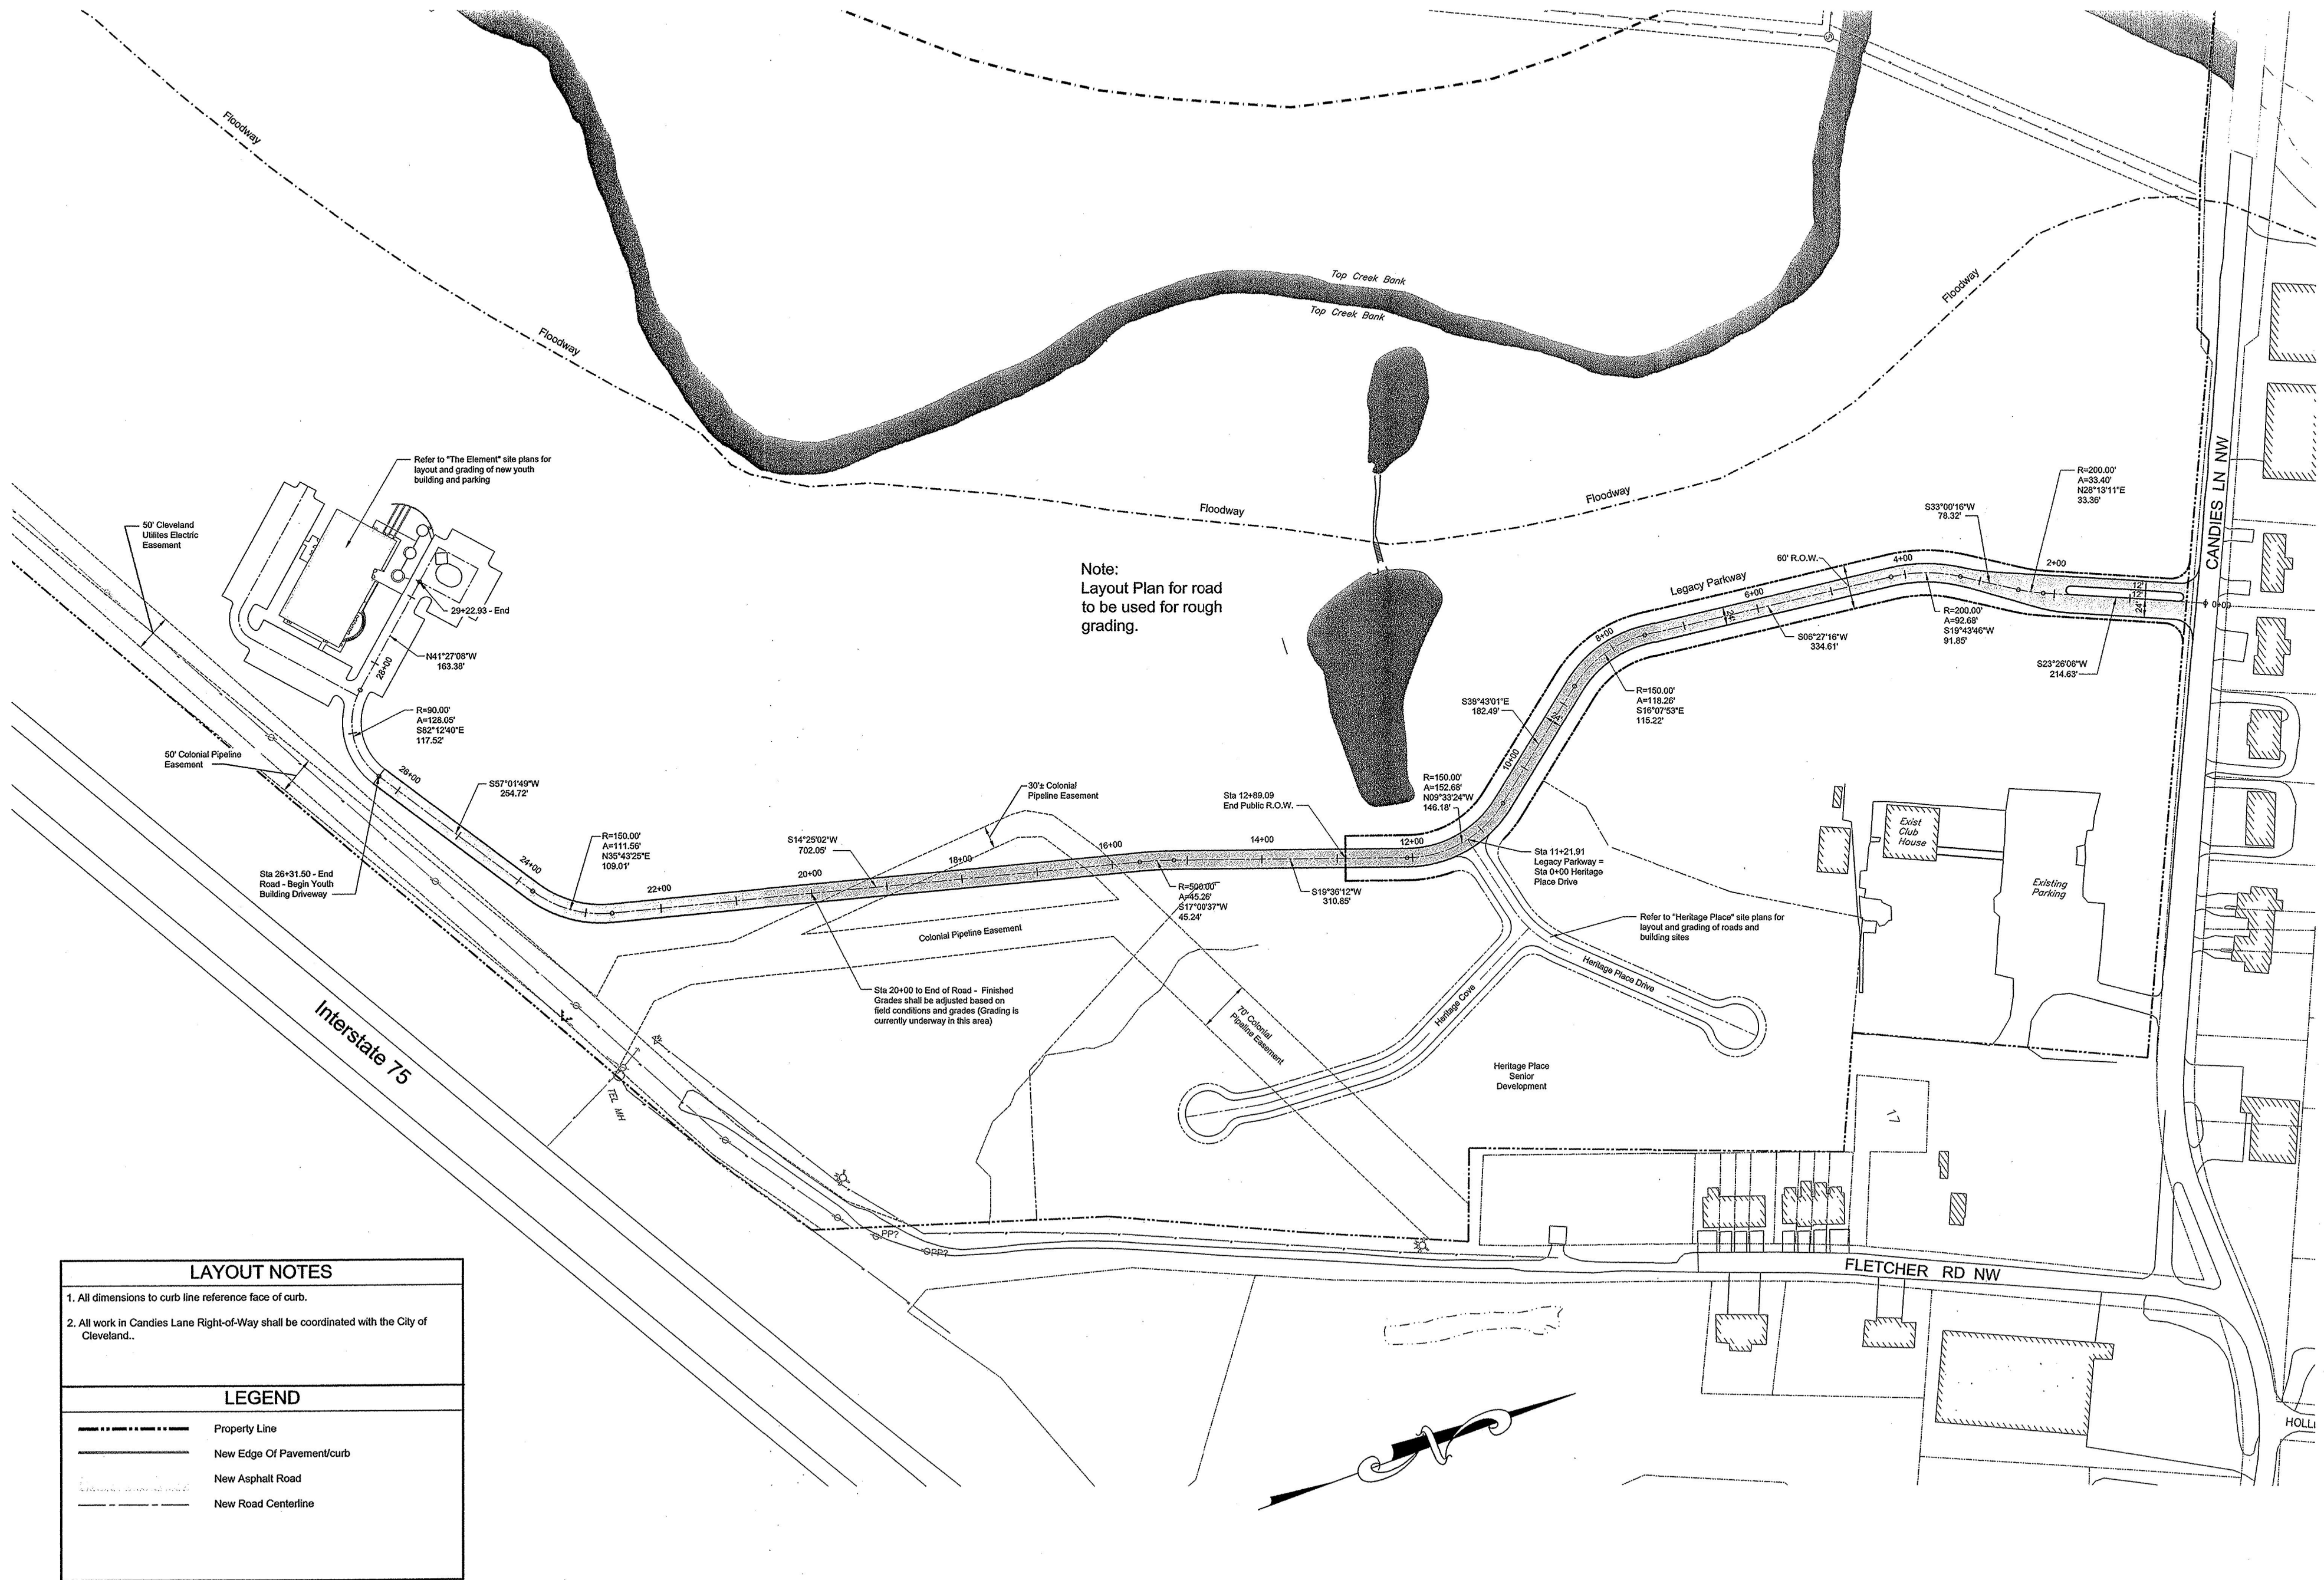

LAYOUT NOTES

1. All dimensions to curb line reference face of curb.

2. All work in Candies Lane Right-of-Way shall be coordinated with the City of Cleveland..


LEGEND

Property Line

New Edge Of Pavement/Curb

New Asphalt Road

New Road Centerline

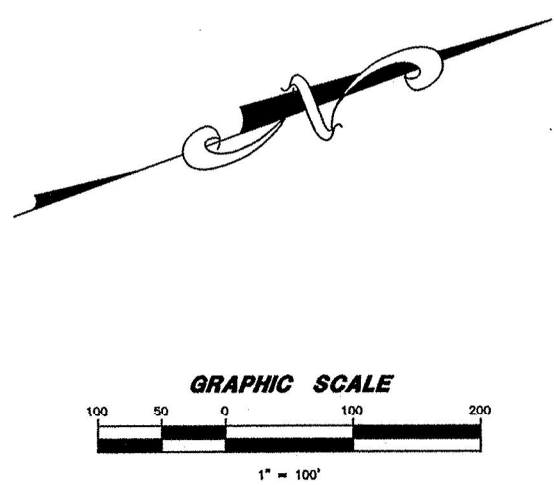

PROJECT:

Westmore Church of God
Rough Grading Package
Cleveland, Tennessee

LAND DEVELOPMENT SOLUTIONS

310 SIMMONS RD., SUITE K-KNOXVILLE, TENNESSEE 37922
PHONE: 865-671-2281 FAX: 865-671-2283

DRAWING DESCRIPTION:

Legacy Parkway
Layout Plan

NO.	DATE	REVISION
1	6/28/07	Revised Legacy Parkway Layout

W. H. BRECK BOWLIN
REGISTERED ENGINEER
NO. 00104940
STATE OF TENNESSEE

DRAWN BY

CHECKED

APPROVED

JOB NO. 206071

As Noted
SCALE

3-14-07
DATE

C101

SHEET NO.