


LEGEND

- NEW 8' WALKING TRAIL
- RIP-RAP STABILIZATION
- EXISTING PROPERTY LINE
- EXISTING FENCE
- EXISTING POWER POLE
- EXISTING TREE
- EXISTING TREE LINE
- EXISTING STREAM OR RIVER
- EXISTING BUILDING
- EXISTING DITCH

NOTES

1. THE CONTRACTOR IS SPECIFICALLY CAUTIONED THAT THE LOCATION AND/OR ELEVATION OF EXISTING UTILITIES AS SHOWN ON THESE PLANS IS BASED ON RECORDS AND WHERE POSSIBLE MEASUREMENTS TAKEN IN THE FIELD. THIS INFORMATION IS NOT TO BE RELIED UPON AS BEING EXACT OR COMPLETE. THE CONTRACTOR MUST CALL TENNESSEE ONE CALL AND ANY UTILITY COMPANY THAT DOES NOT SUBSCRIBE TO ONE CALL AT LEAST 72 HOURS BEFORE ANY EXCAVATION. TO REQUEST EXACT FIELD LOCATION OF THE UTILITIES. IT SHALL BE THE RESPONSIBILITY OF THE CONTRACTOR TO RELOCATE ALL EXISTING UTILITIES WHICH CONFLICT WITH THE PROPOSED IMPROVEMENTS SHOWN ON THE PLANS.
2. STRIP TOPSOIL IN WORK AREA AND STOCKPILE ON SITE. FINAL SUBGRADE FOR FIELDS SHALL BE BLUE-TOP STAKED AND FINE GRADED WITH A MOTOR GRADER. PLACE A MINIMUM OF 4 INCHES OF TOPSOIL OVER THE DISTURBED AREAS. PROVIDE SOIL ADDITIVES AND SEED/MULCH ACCORDING TO KNOX COUNTY AGRICULTURAL EXTENSION SERVICE RECOMMENDATIONS.

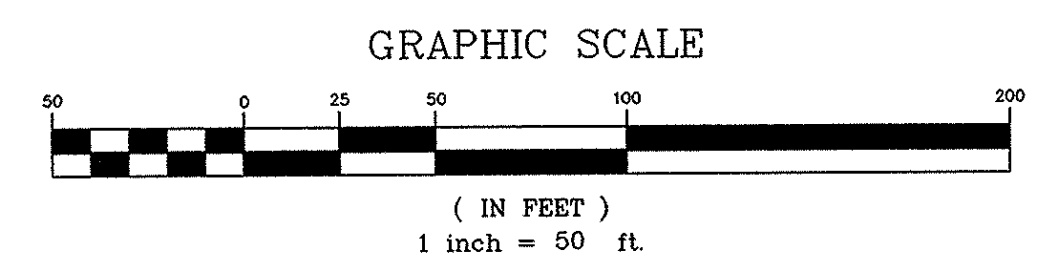

PROJECT:
CONCORD PARK SOCCER FIELDS
 KNOX COUNTY RECREATION DEPT.
 KNOX COUNTY, TENNESSEE

LAND DEVELOPMENT SOLUTIONS

 310 SIMMONS RD., SUITE K • KNOXVILLE, TENNESSEE 37922 • PH: 423-671-2281

DRAWING DESCRIPTION:
LAYOUT PLAN
 SOCCER FIELDS
 & PARKING AREA

NO.	DATE	REVISION
1	4/02/97	REVISED WALKING TRAIL & PARKING AREA ADDED LOWER PARKING AREA.

DRAWN BY	B33
CHECKED	246
APPROVED	246
1"=50' SCALE	1/08/97 DATE

C-1
SHEET NO.

