

PROJECT:
NORTH KNOX SOCCER COMPLEX
 KNOX COUNTY DEPARTMENT
 OF RECREATION
 KNOX COUNTY, TENNESSEE

NOTES:

1. THE CONTRACTOR IS SPECIFICALLY CAUTIONED THAT THE LOCATION AND/OR ELEVATION OF EXISTING UTILITIES AS SHOWN ON THESE PLANS IS BASED ON RECORDS AND WHERE POSSIBLE MEASUREMENTS TAKEN IN THE FIELD. THIS INFORMATION IS NOT TO BE RELIED UPON AS BEING EXACT OR COMPLETE. THE CONTRACTOR MUST CALL TENNESSEE ONE CALL AND ANY UTILITY THAT DOES NOT SUBSCRIBE TO ONE CALL AT LEAST 72 HOURS BEFORE ANY EXCAVATION, TO REQUEST EXACT FIELD LOCATION OF THE UTILITIES. IT SHALL BE THE RESPONSIBILITY OF THE CONTRACTOR TO RELOCATE ALL EXISTING UTILITIES WHICH CONFLICT WITH THE PROPOSED IMPROVEMENTS SHOWN ON THE PLANS.
2. ALL GRADING CONSTRUCTION PRACTICES SHALL CONFORM TO THE TENNESSEE EROSION AND SEDIMENT CONTROL HANDBOOK.
3. LOT ACREAGE = 22.65 ACRES


LAND DEVELOPMENT SOLUTIONS

310 SIMMONS RD., SUITE K • KNOXVILLE, TENNESSEE 37922 • PH: 423-671-2281

LEGEND:

- PROJECT PROPERTY LINE
- - - EXISTING PROPERTY LINE
- EXISTING TREE LINE
- EXISTING TREE
- x- EXISTING FENCE LINE
- - - EXISTING DITCH/CREEK
- ♿ PAINTED DISABLED PARKING SPACE
- NEW SIGN
- ▨ NEW ASPHALT PAVEMENT
- ▩ NEW HEAVY DUTY PAVEMENT
- ▧ NEW BUILDING
- ▨ NEW ASPHALT SIDEWALK
- LAYOUT COORDINATES

DRAWING DESCRIPTION:
LAYOUT PLAN

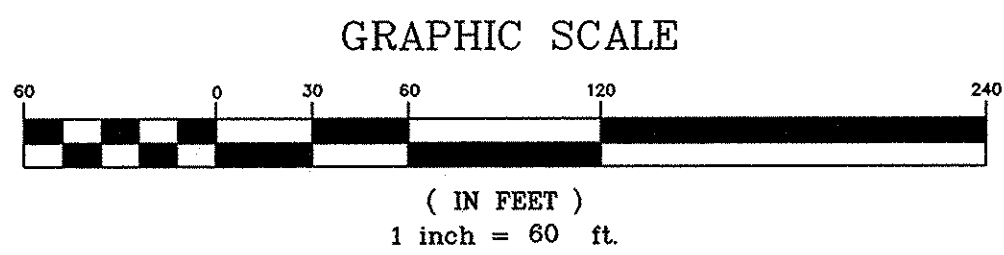

NO.	DATE	REVISION

DRAWN BY	
CHECKED	
APPROVED	
1"=60' SCALE	8/12/99 DATE
C1.1	
SHEET NO.	