


- NOTES:**
1. THE CONTRACTOR IS SPECIFICALLY CAUTIONED THAT THE LOCATION AND/OR ELEVATION OF EXISTING UTILITIES AS SHOWN ON THESE PLANS IS BASED ON RECORDS AND WHERE POSSIBLE MEASUREMENTS TAKEN IN THE FIELD. THIS INFORMATION IS NOT TO BE RELIED UPON AS BEING EXACT OR COMPLETE. THE CONTRACTOR MUST CALL TENNESSEE ONE CALL AND ANY UTILITY COMPANY THAT DOES NOT SUBSCRIBE TO ONE CALL AT LEAST 72 HOURS BEFORE ANY EXCAVATION, TO REQUEST EXACT FIELD LOCATION OF THE UTILITIES. IT SHALL BE THE RESPONSIBILITY OF THE CONTRACTOR TO RELOCATE ALL EXISTING UTILITIES WHICH CONFLICT WITH THE PROPOSED IMPROVEMENTS SHOWN ON THE PLANS.
 2. CHECK DAMS SHALL BE INSTALLED IN ALL AREAS WHERE SILT FENCE IS NOT SUITABLE DUE TO CONCENTRATED FLOWS.
 3. ALL WORK SHALL COMPLY WITH THE "TENNESSEE EROSION & SEDIMENT CONTROL HANDBOOK."
 4. ALL DISTURBED AREAS SHALL BE SEEDED AND MULCHED.

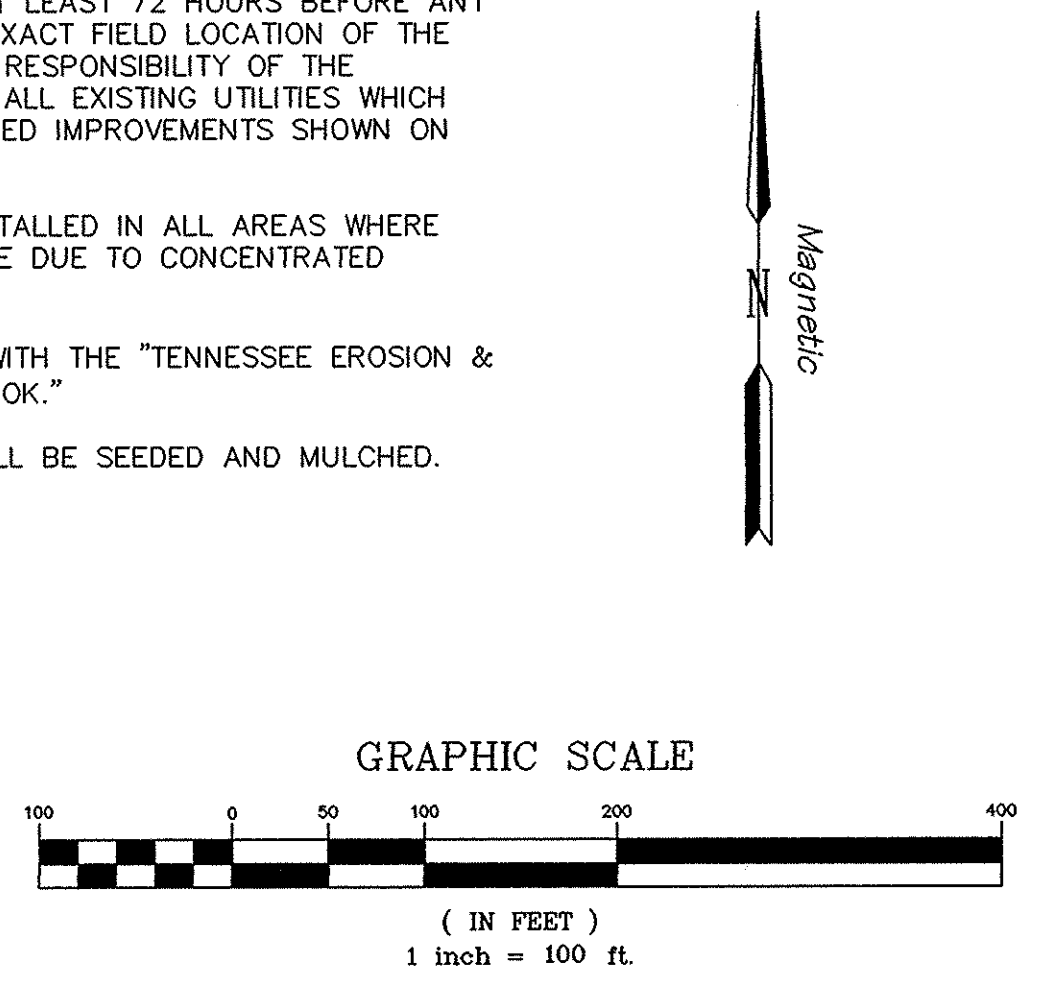

PROJECT:
TOWN CREEK GREENWAY
CITY OF LENOIR CITY
LENOIR CITY, TENNESSEE

LAND DEVELOPMENT SOLUTIONS

310 SIMMONS RD., SUITE K • KNOXVILLE, TENNESSEE 37922 • PH: 423-671-2281

DRAWING DESCRIPTION:
TOWN CREEK GREENWAY
LAYOUT PLAN

NO.	DATE	REVISION

DRAWN BY	BB
CHECKED	SB
APPROVED	SB
1"=100' SCALE	3/11/98 DATE
C-1	
SHEET NO.	

