


NO.	DATE	REVISION

DRAWN BY	
CHECKED	
APPROVED	
JOB NO.	
SCALE	1" = 100'
DATE	6/30/06

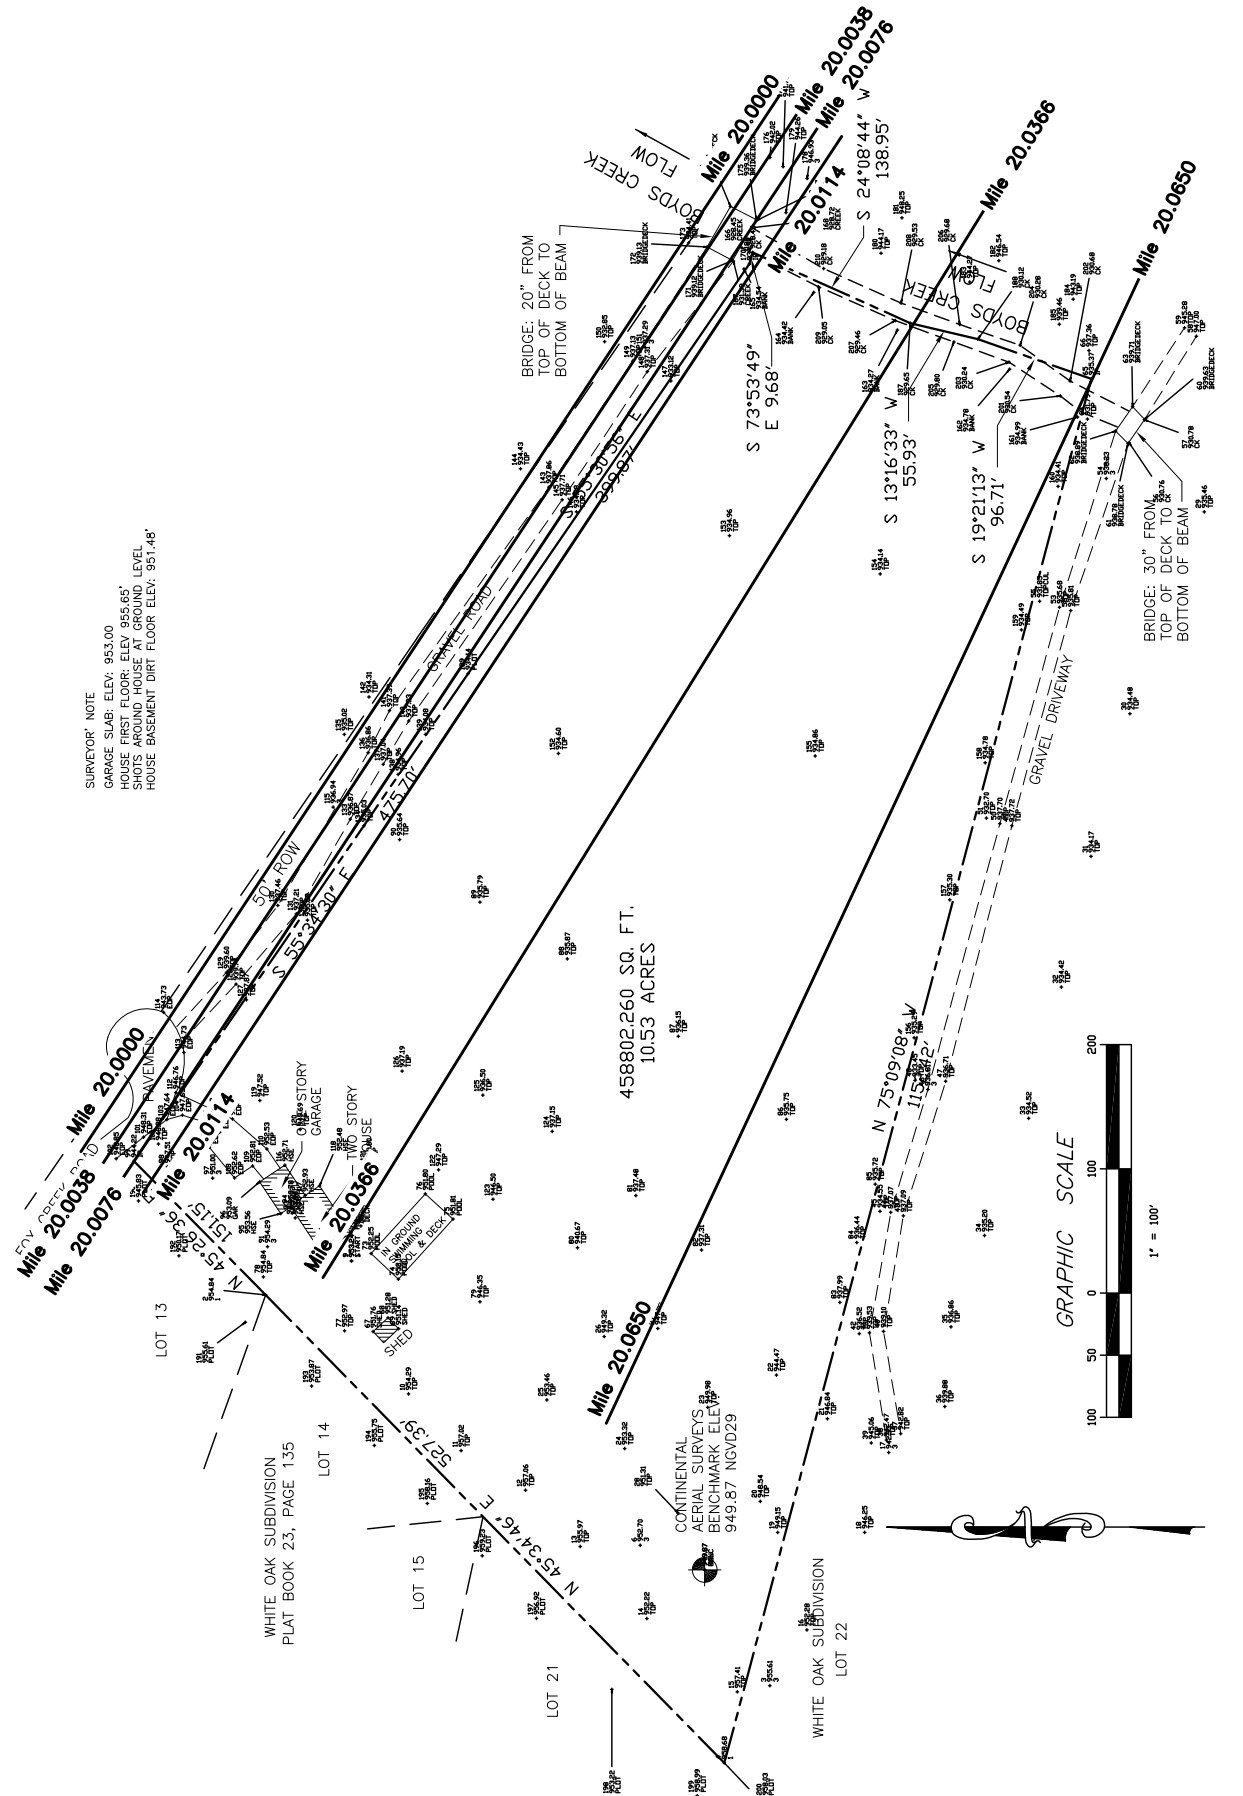


SURVEYOR'S NOTE  
 GARAGE SLAB: ELEV: 953.00  
 HOUSE FIRST FLOOR: ELEV 955.65'  
 SHOTS AROUND HOUSE AT GROUND LEVEL  
 HOUSE BASEMENT DIRT FLOOR ELEV: 951.48'

BRIDGE: 20" FROM TOP OF DECK TO BOTTOM OF BEAM

BRIDGE: 30" FROM TOP OF DECK TO BOTTOM OF BEAM

458802260 SQ. FT.  
 10.53 ACRES

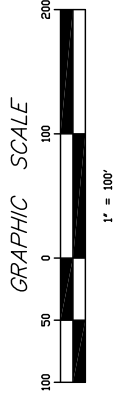

CONTINENTAL AERIAL SURVEYS BENCHMARK ELEV: 949.87 NCV029



LOT 13

WHITE OAK SUBDIVISION  
 PLAT BOOK 23, PAGE 135

LOT 14

LOT 15

LOT 21

WHITE OAK SUBDIVISION  
 LOT 22