

METROPOLITAN KNOXVILLE AIRPORT AUTHORITY

MHM McCARTY HOLSAPLE McCARTY ARCHITECTS & INTERIORS DESIGNERS

550 W. MAIN STREET, SUITE 300 KNOXVILLE, TENNESSEE 37902 TELEPHONE (615) 544-2000 FACSIMILE (615) 544-0102


METROPOLITAN KNOXVILLE AIRPORT AUTHORITY

MKAA PROJECT NUMBER 02-078-05-TB


EAST PARKING LOT SITE LAYOUT PLAN

DATE: 5/14/04 DRAWN BY: WHB/BDW CHECKED BY: EJB/BSA

Table with 2 columns: Date, Description


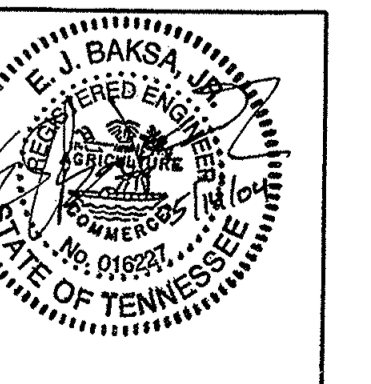


DRAWING NO: C101 PROJECT NO: 02007

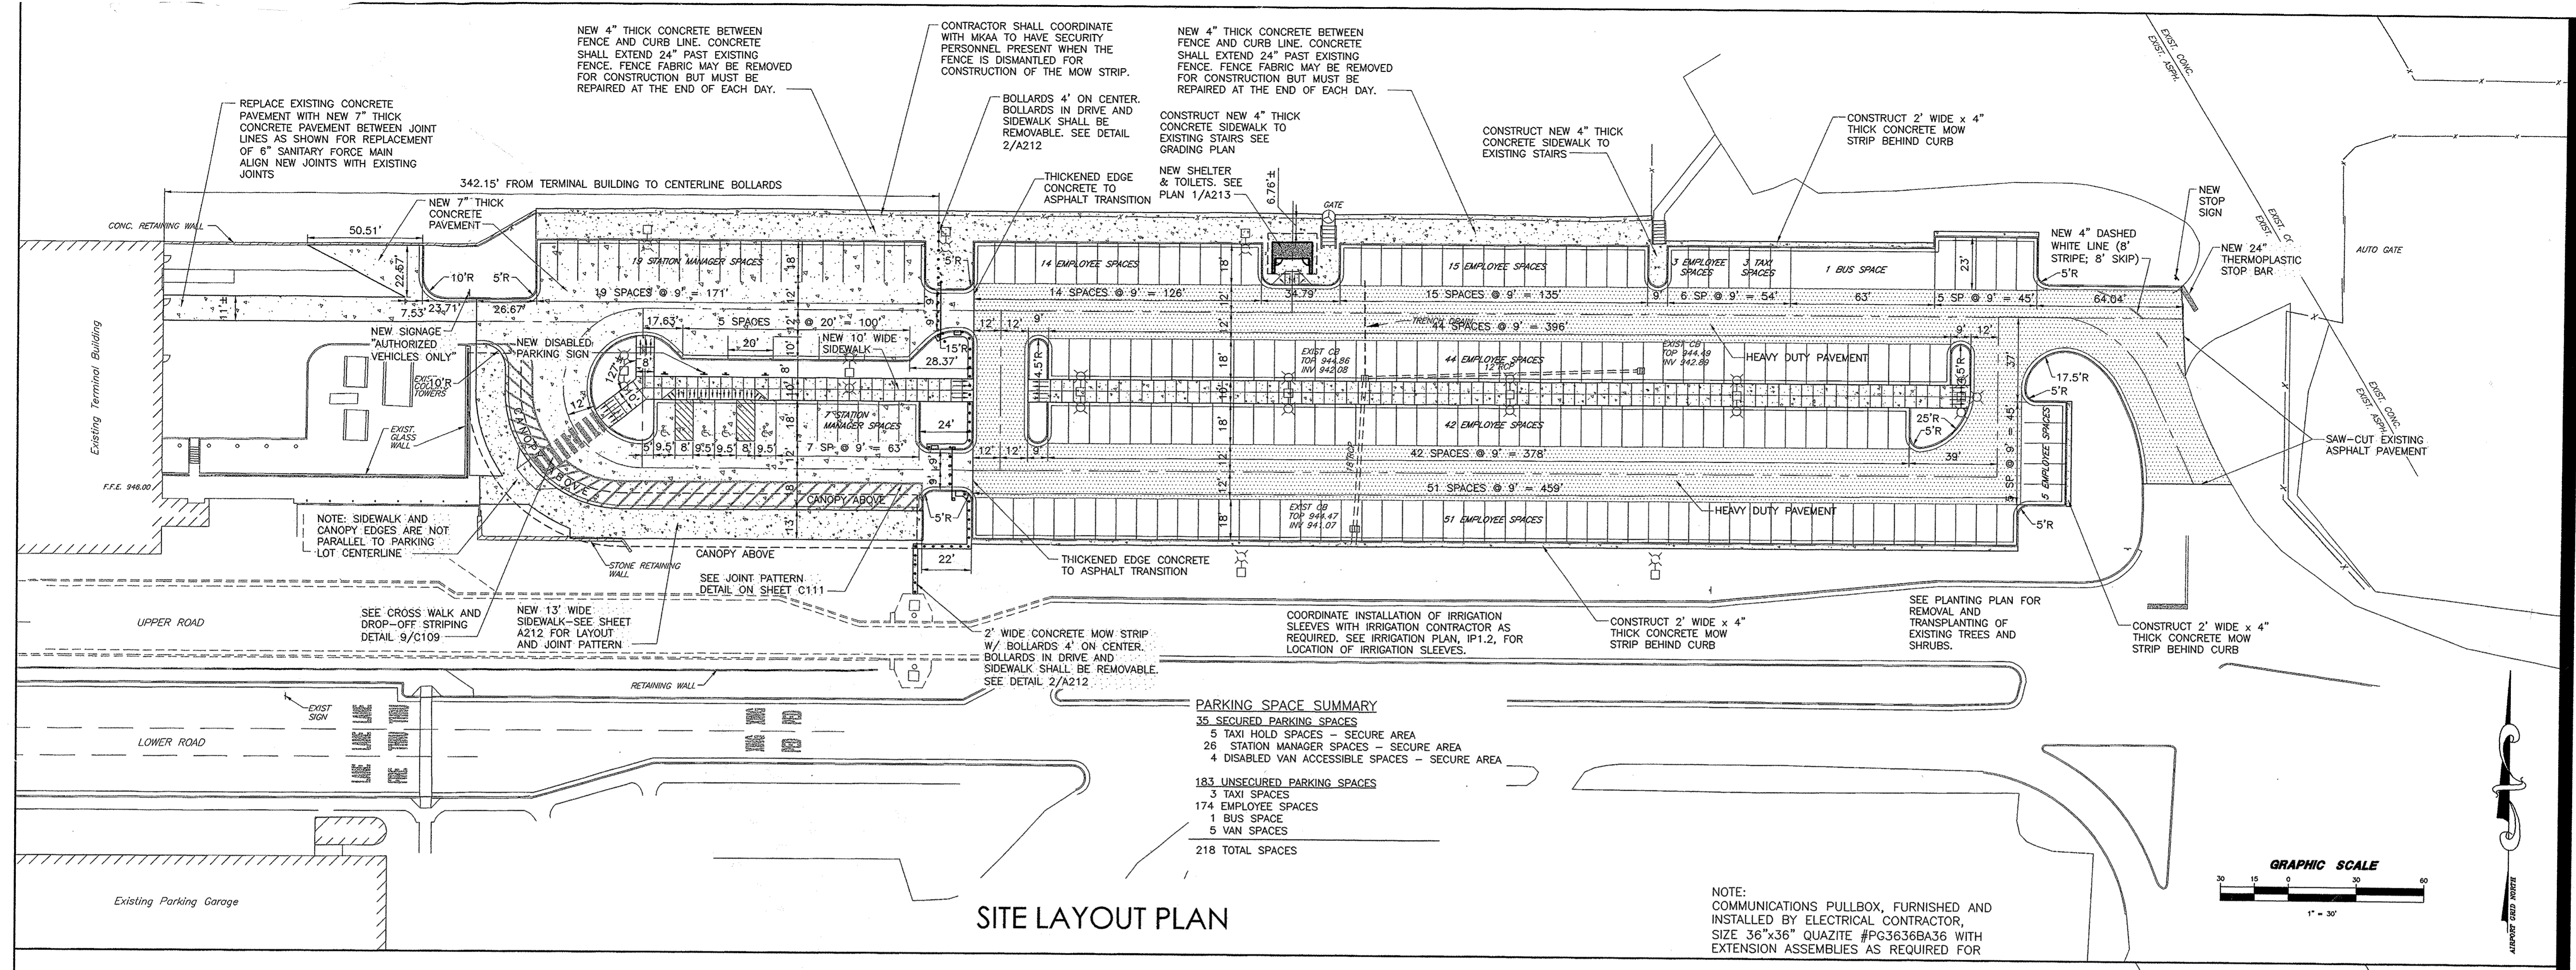


PARKING SPACE SUMMARY table with columns for space type and count.

NOTE: COMMUNICATIONS PULLBOX, FURNISHED AND INSTALLED BY ELECTRICAL CONTRACTOR...

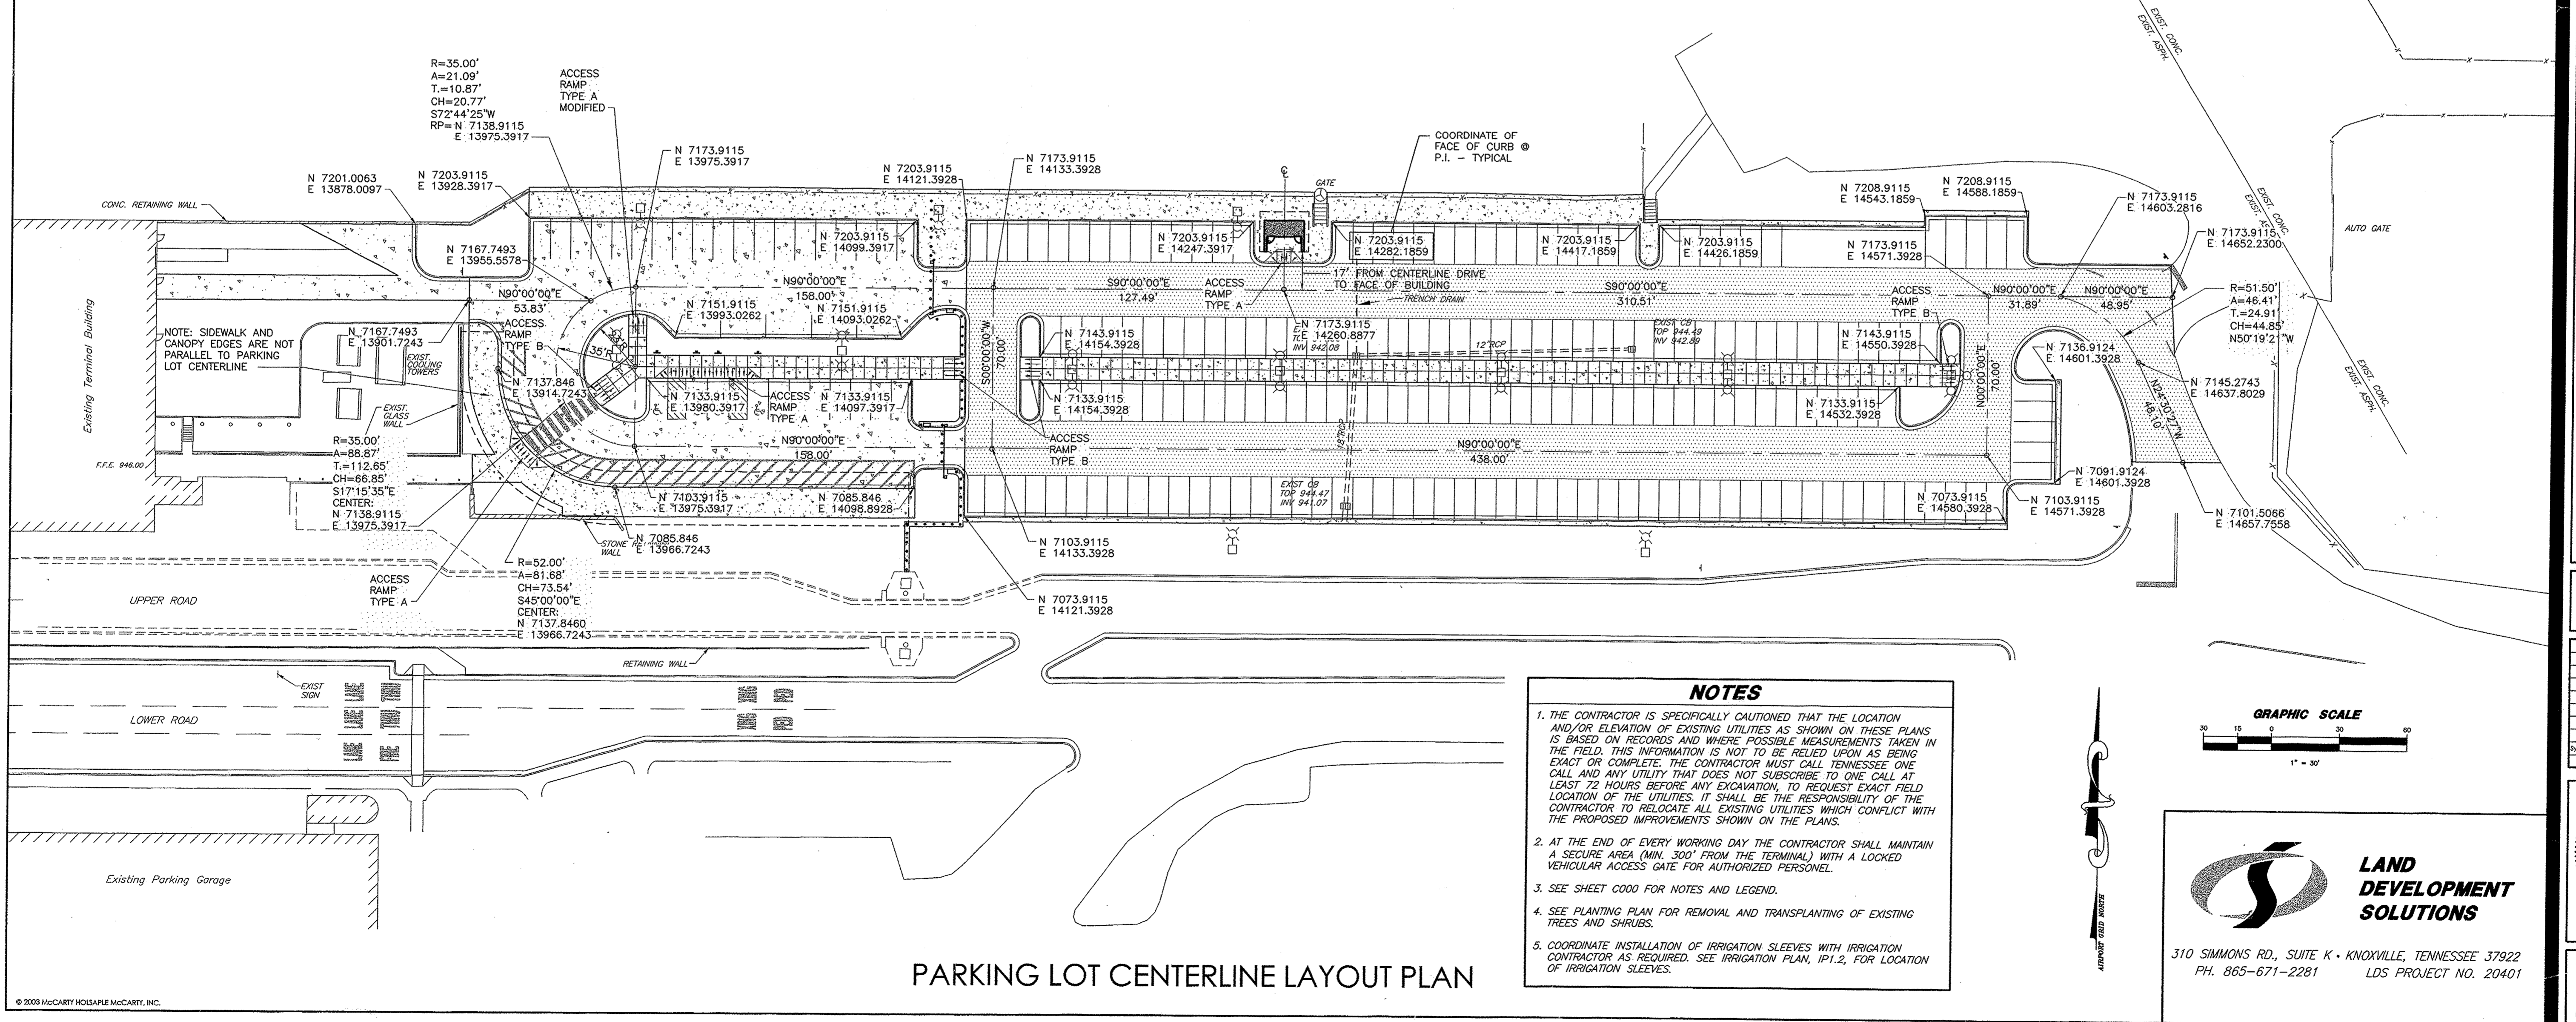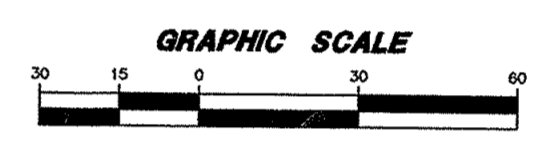

- NOTES: 1. THE CONTRACTOR IS SPECIFICALLY CAUTIONED THAT THE LOCATION AND/OR ELEVATION OF EXISTING UTILITIES AS SHOWN ON THESE PLANS IS BASED ON RECORDS...

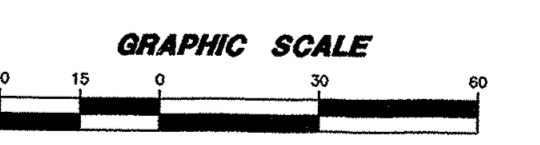

310 SIMMONS RD., SUITE K - KNOXVILLE, TENNESSEE 37922 PH. 865-671-2281 LDS PROJECT NO. 20401

\\LDS\Projects\McCarty Tyson Airport\dwg\ EAST SIDE PARKING LOT.dwg May 17, 2004 - 10:21am Breck